


AUDIENCE - 56 SEATS - EIGHT ROWS OF MOVABLE CHAIRS - 6 ROWS ON RISERS

PERFORMANCE AREA - 11 FEET FROM FLOOR TO GRID

BACK OF THE HOUSE

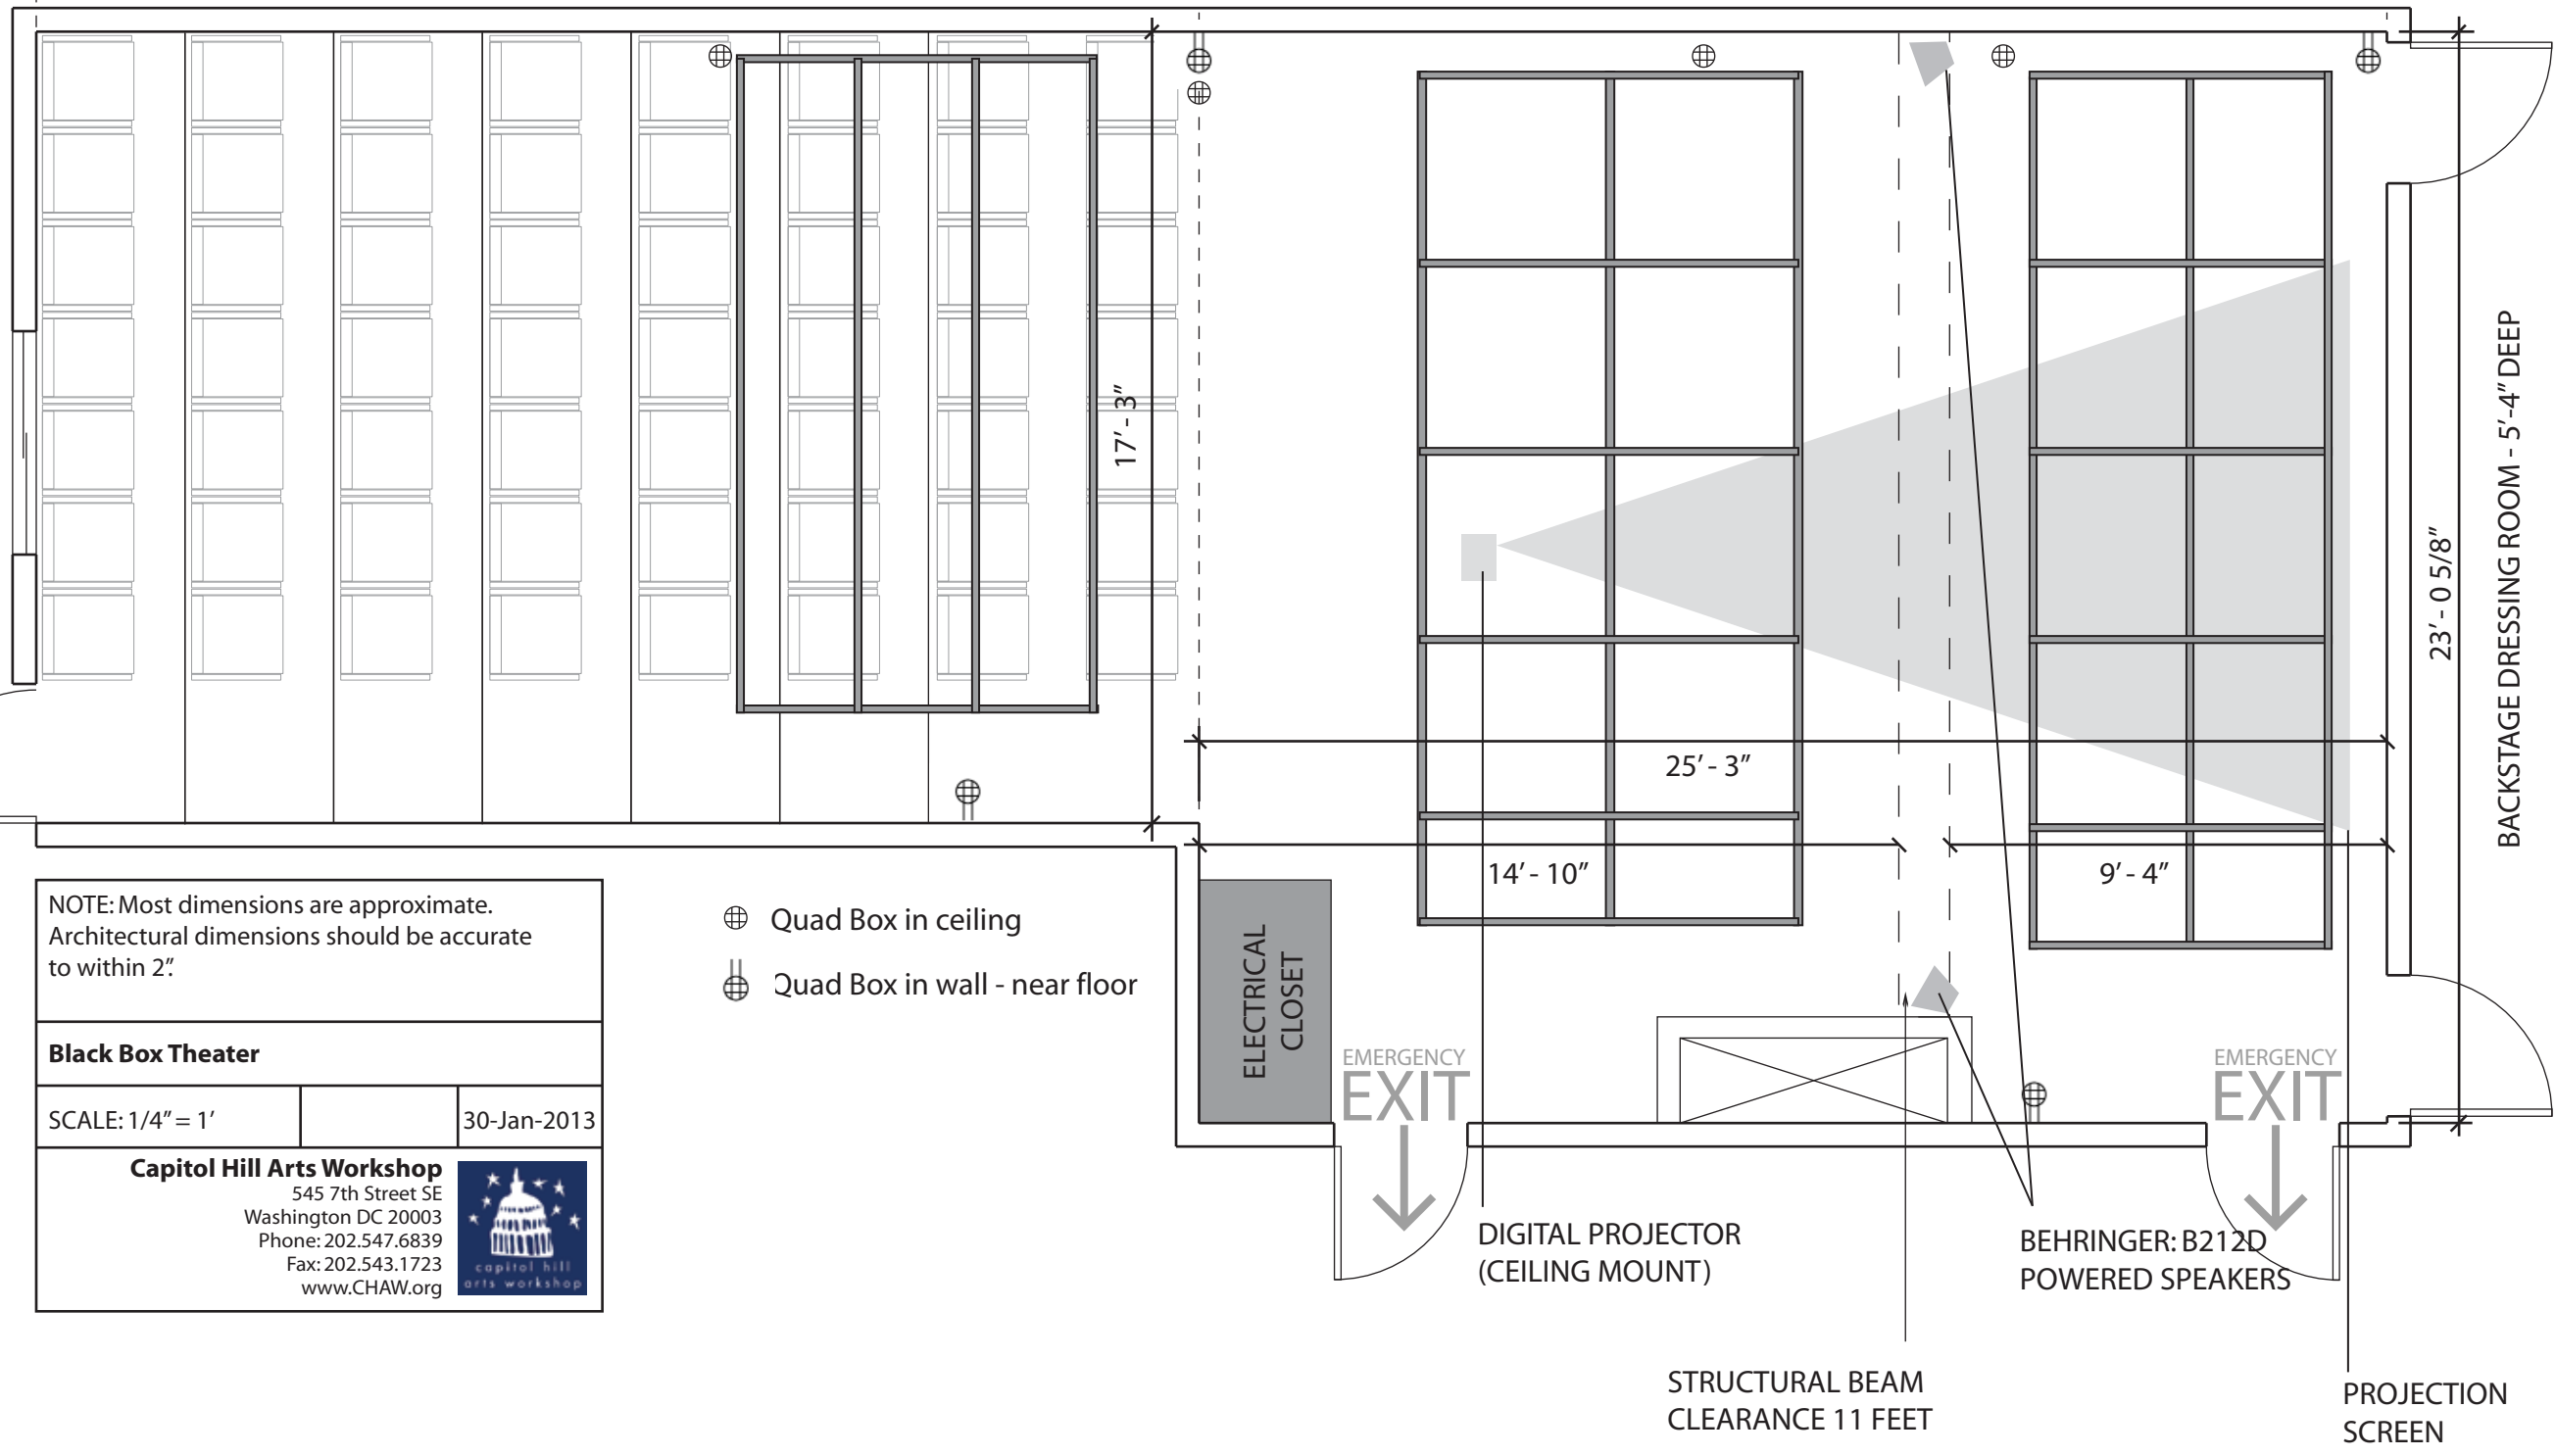


NOTE: Most dimensions are approximate.  
 Architectural dimensions should be accurate  
 to within 2"

**Black Box Theater**

SCALE: 1/4" = 1'      30-Jan-2013

**Capitol Hill Arts Workshop**  
 545 7th Street SE  
 Washington DC 20003  
 Phone: 202.547.6839  
 Fax: 202.543.1723  
 www.CHAW.org



- ⊕ Quad Box in ceiling
- ⊕ Quad Box in wall - near floor

ELECTRICAL CLOSET

EMERGENCY EXIT

DIGITAL PROJECTOR (CEILING MOUNT)

STRUCTURAL BEAM CLEARANCE 11 FEET

BEHRINGER: B212D POWERED SPEAKERS

EMERGENCY EXIT

PROJECTION SCREEN

BACKSTAGE DRESSING ROOM - 5'-4" DEEP